


1 to 12
14 to 37

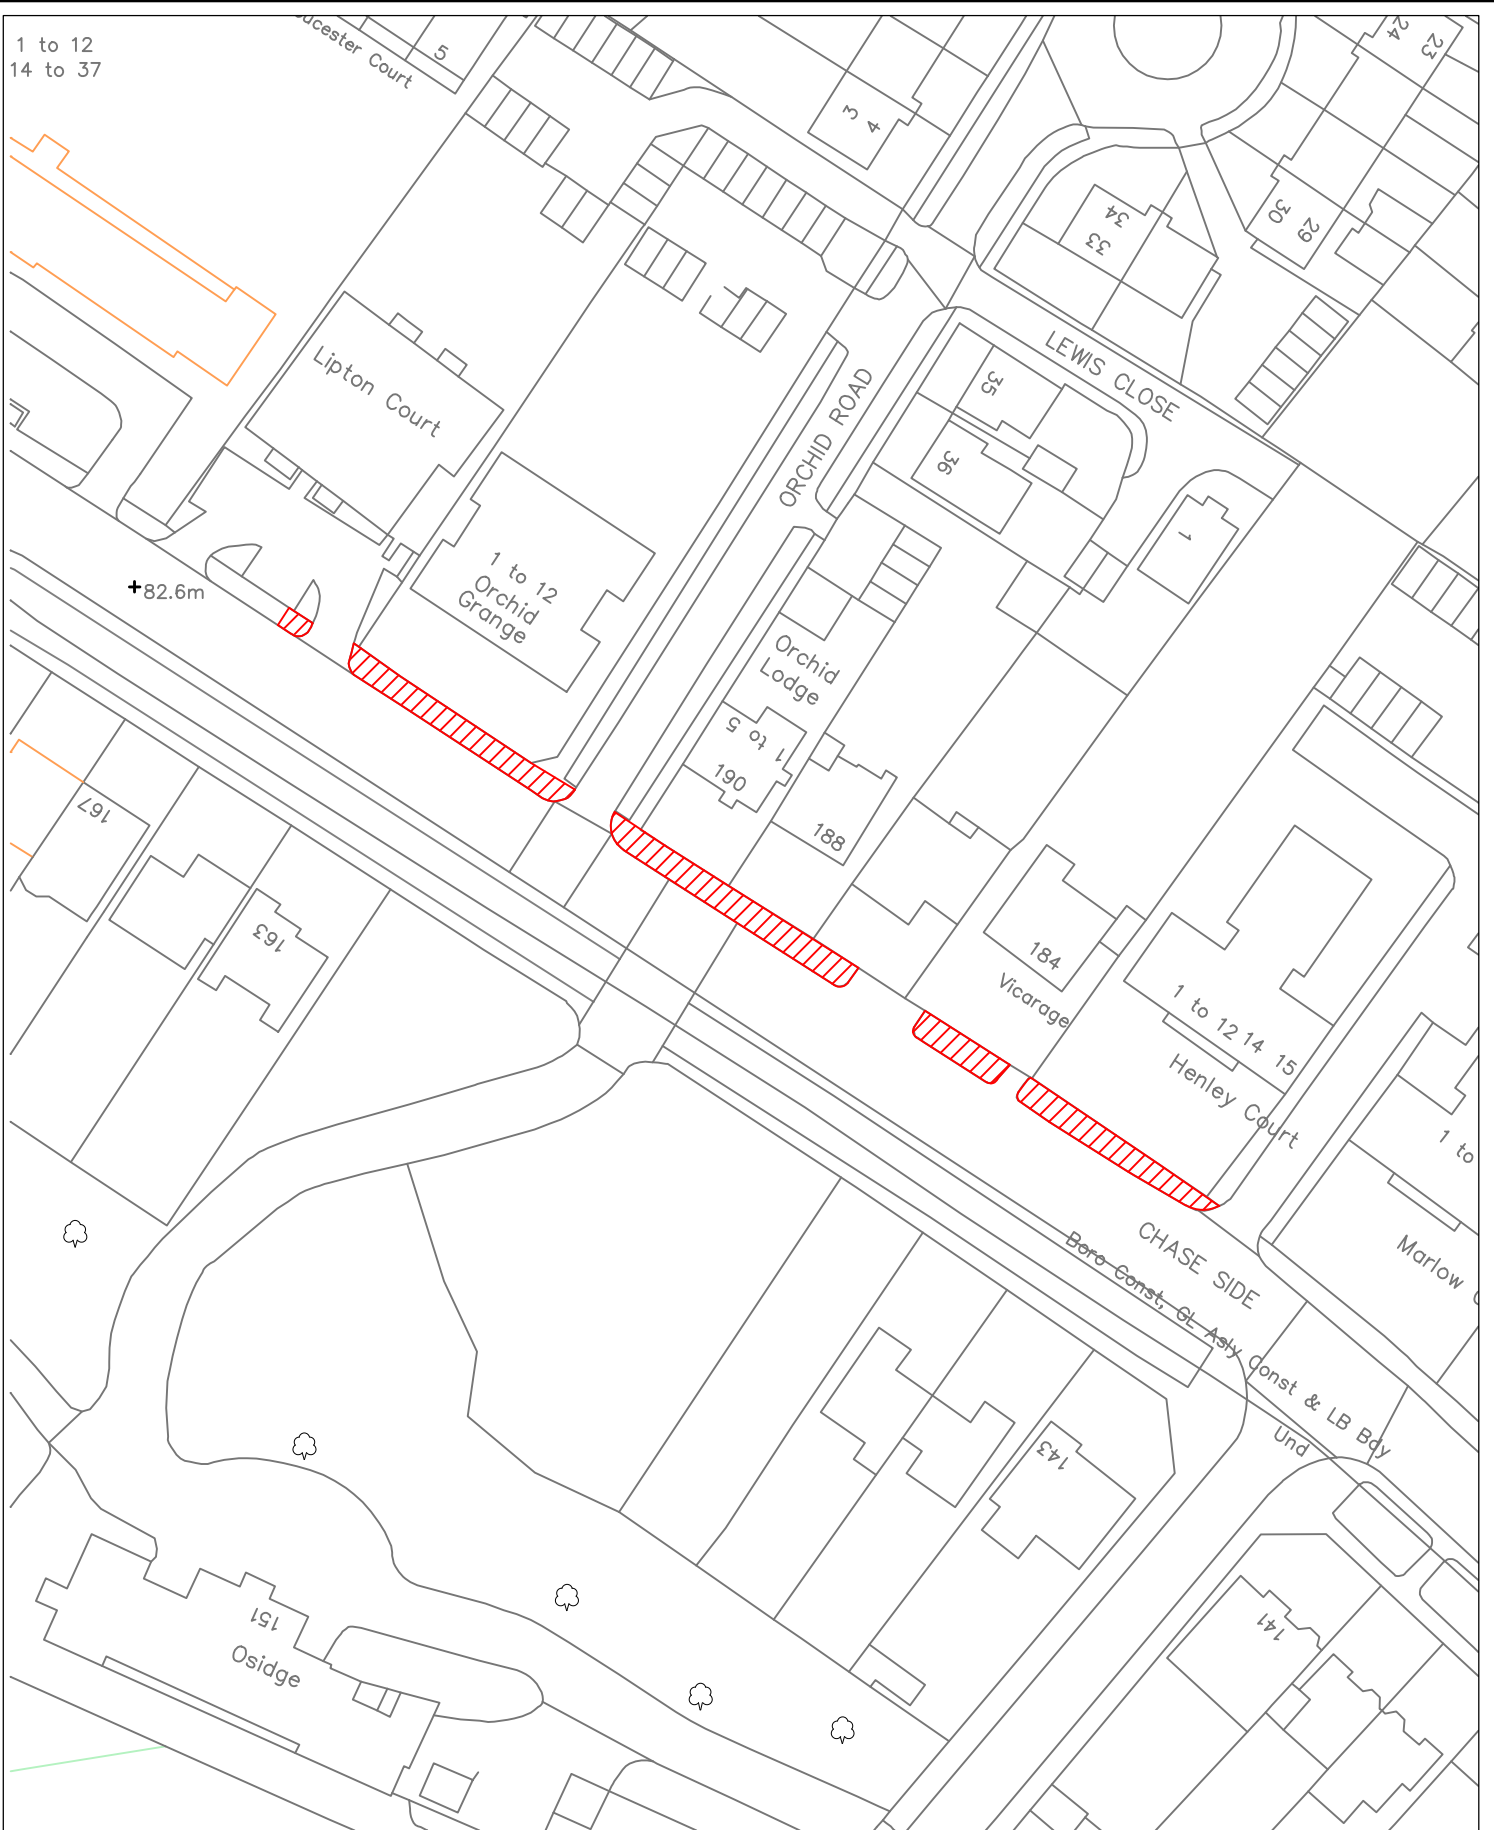

©CROWN COPYRIGHT. ALL RIGHTS RESERVED. LONDON BOROUGH OF ENFIELD LA 086363.
UNAUTHORISED REPRODUCTION OF ORDNANCE SURVEY MAPPING INFRINGES CROWN
COPYRIGHT AND MAY LEAD TO PROCEEDINGS.

CLIENT:--
LONDON BOROUGH OF ENFIELD

STATUS:--
FEASIBILITY



JOB TITLE:--

DRAWING TITLE:--

DESIGNED:--

DRAWN:--

DATE:--

SCALE:--
1:200

PLOT SCALE:--
1:1

CHECKED:--

Drawing No.

London Borough of Enfield
PO Box 52, Civic Centre
Silver Street, Enfield
EN1 3SD

Tel: 020 8379 3460 Fax: 020 8379 3494
E Mail: construction.management@enfield.gov.uk

